


# SITE PLAN

ASU—LESS THAN ONE MILE

UNIVERSITY DRIVE

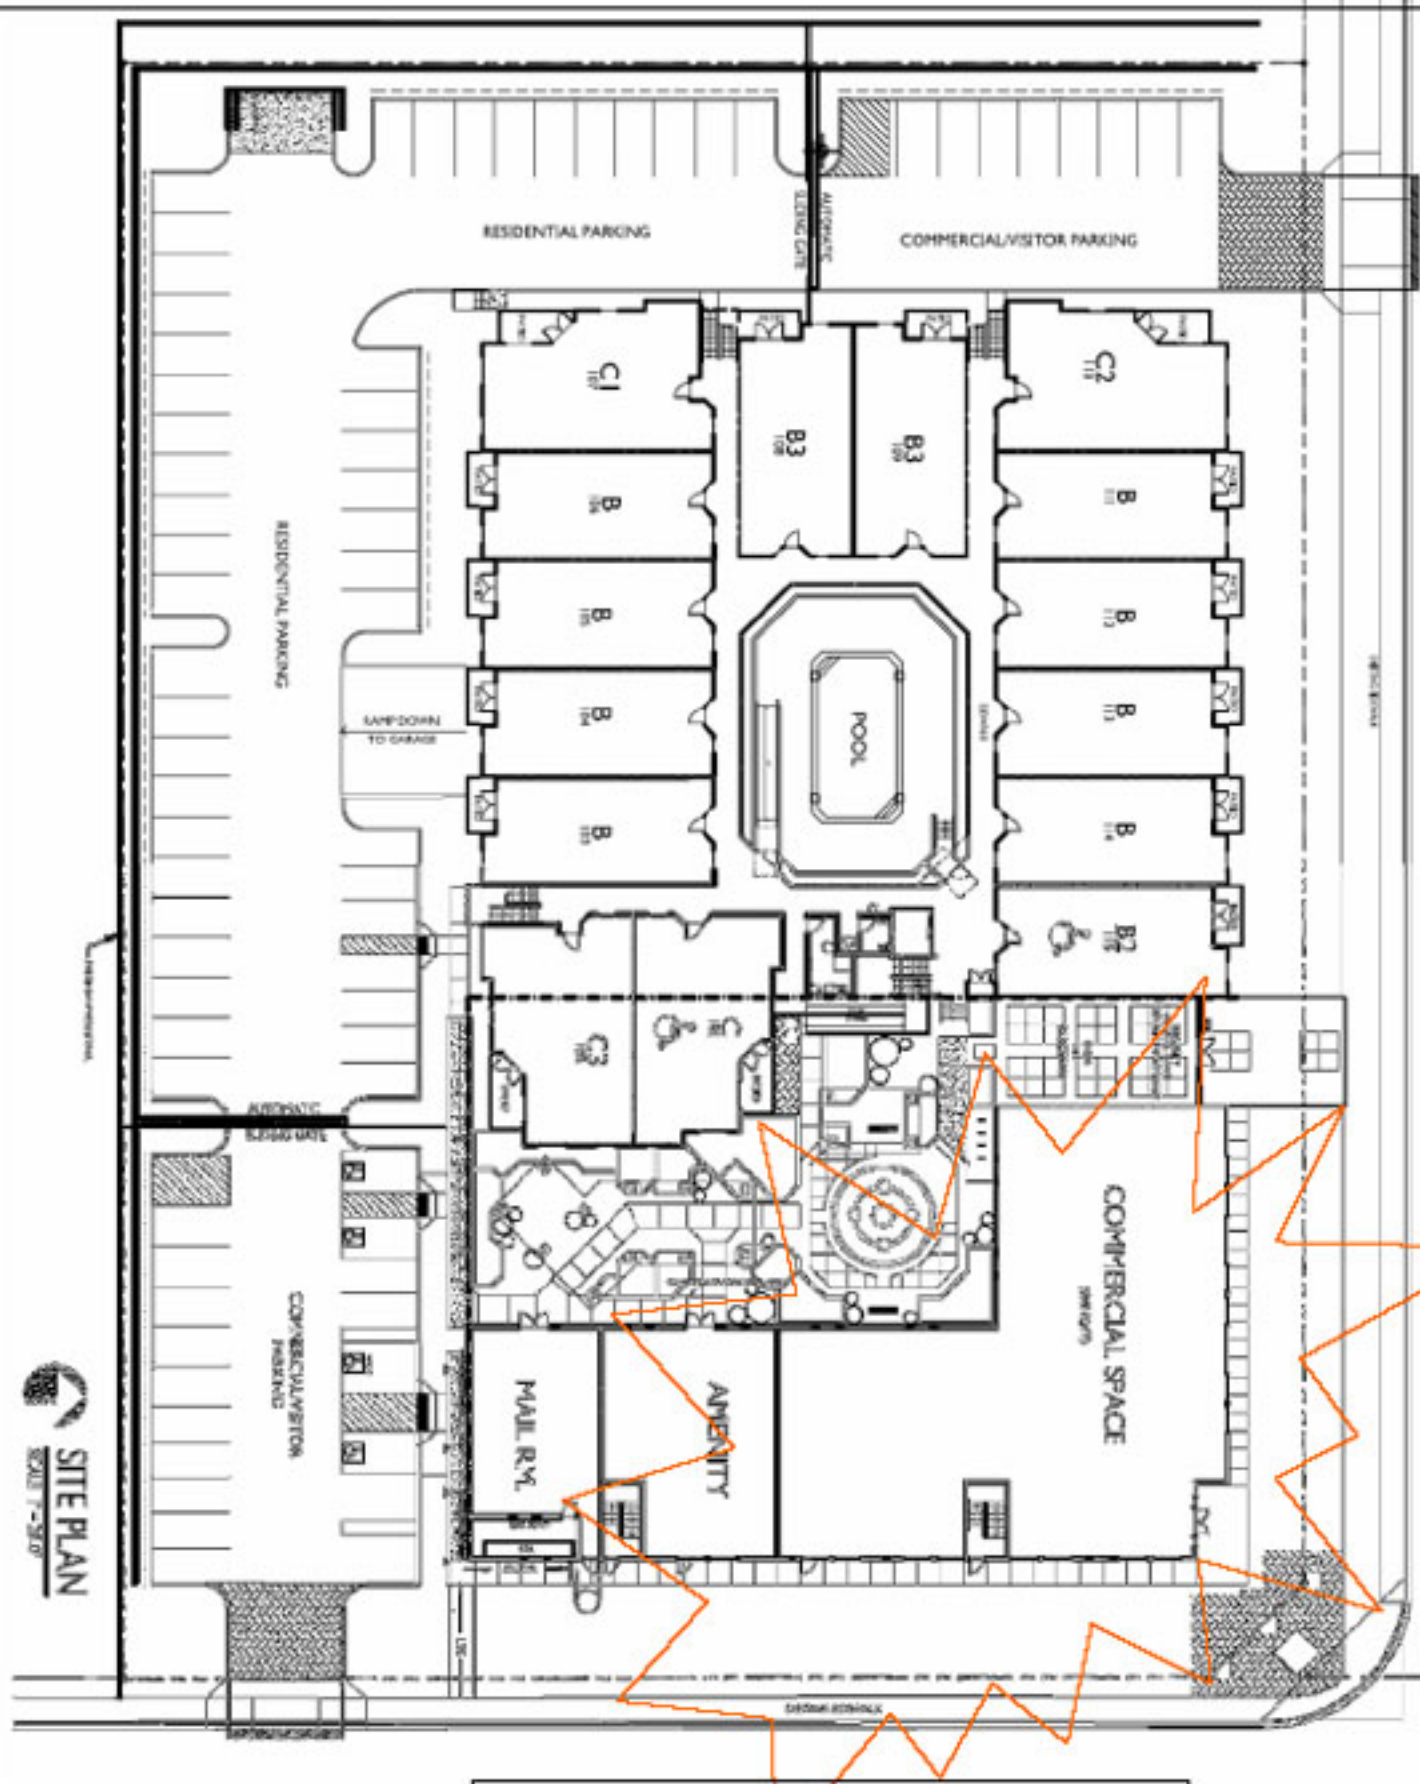

DORSEY LANE




 SITE PLAN  
SCALE 1"=30'

All dimensions and square footages are approximate, and may differ from those shown on plans.

Sales by: Geis Realty, LLC  
Deborah Bannister—Designated Broker

# DETAIL OF COMMERCIAL CONDO SPACE

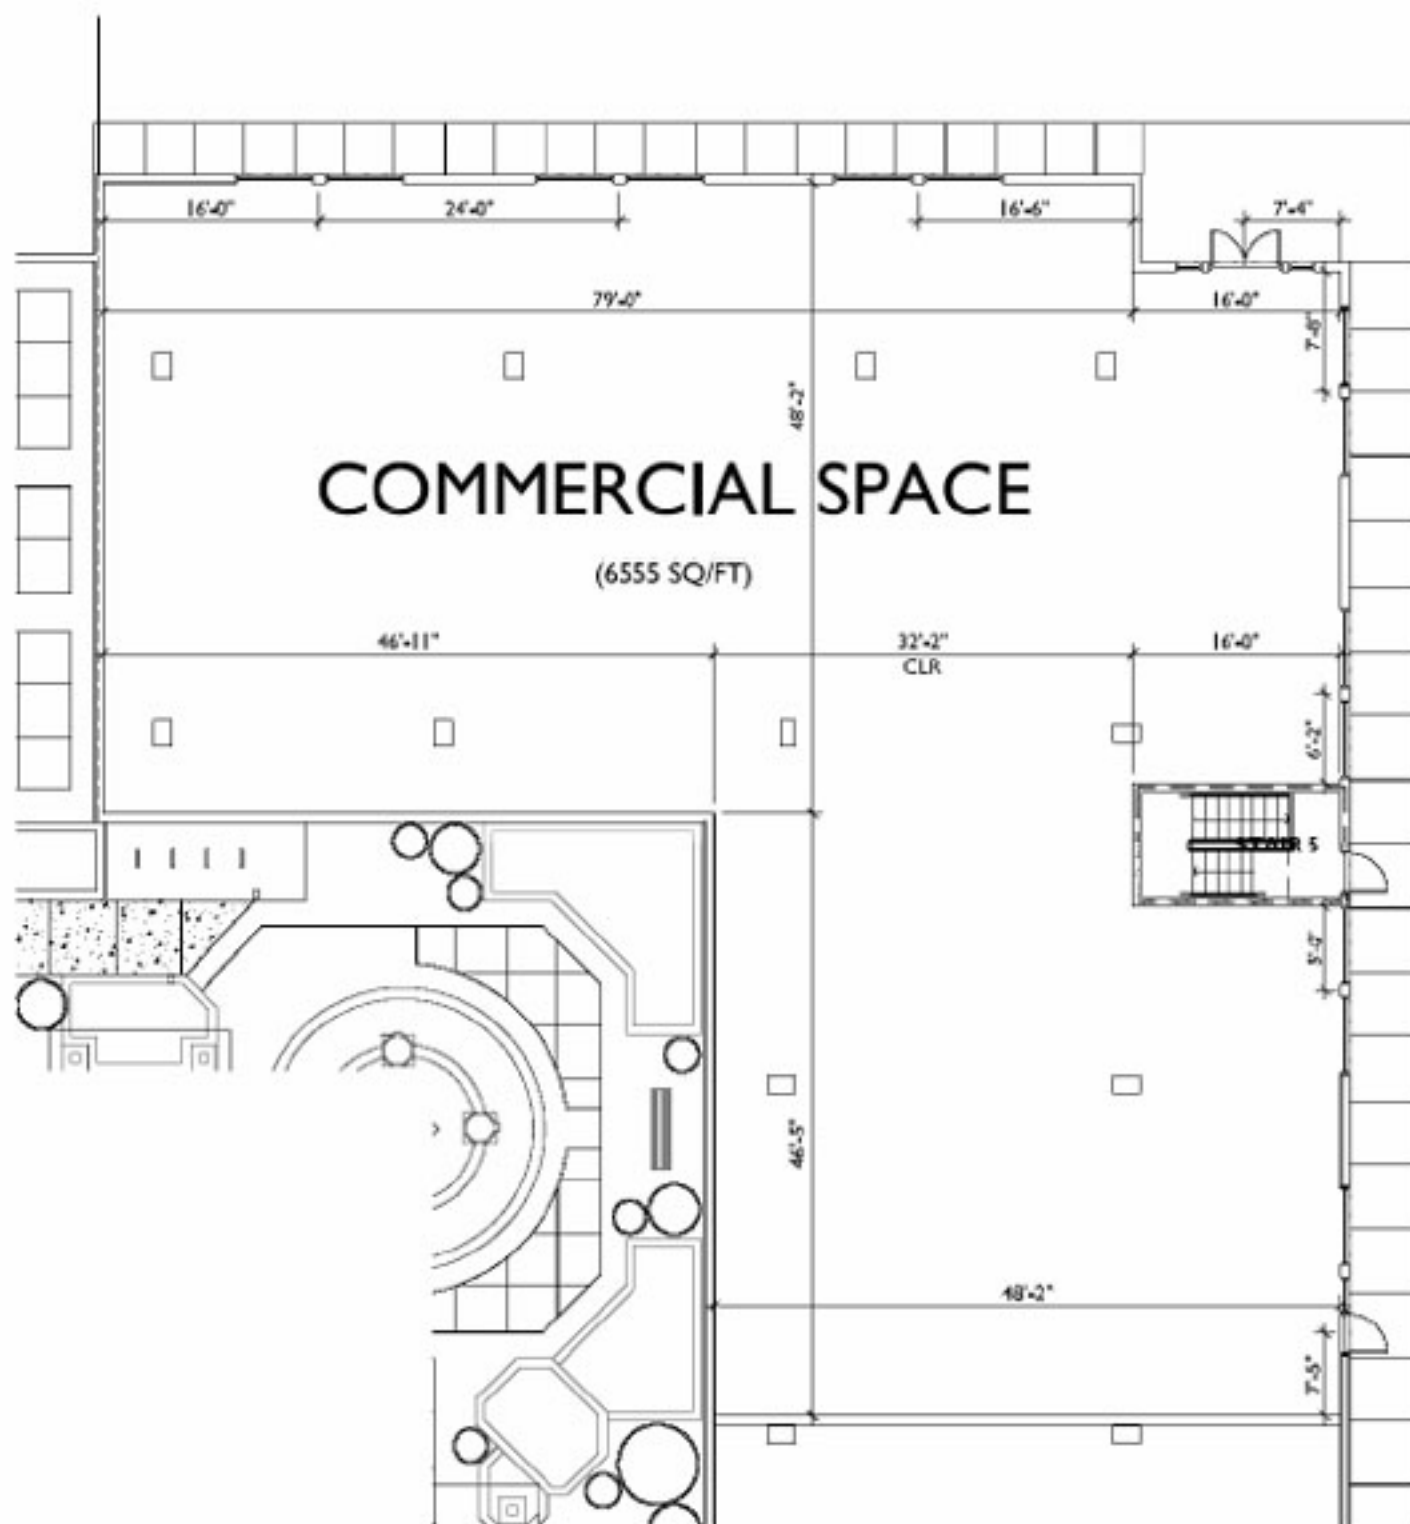

① COMMERCIAL SPACE FLOOR PLAN  
SCALE: 1/8"=1'-0"

All dimensions and square footages are approximate, and may differ from those shown on plans.

Sales by: Geis Realty, LLC  
Deborah Bannister—Designated Broker



EQUAL HOUSING  
OPPORTUNITY